



Republic of the Philippines
Department of Education
Cordillera Administrative Region

REQUEST FOR QUOTATION
(RFQ No. 21-01-007)

PROJECT: CONSTRUCTION OF REGIONAL OFFICE MAIN GATE

INVITATION

Date: January 26, 2021

Request for Quotation No.: 21-01-007

To Eligible Suppliers:

The DepED-CAR Regional Office through its Bids and Awards Committee (BAC), invites suppliers to quote for the **CONSTRUCTION OF REGIONAL OFFICE MAIN GATE**

Quotations should be **inclusive** of tax. The total approved Budget for the project is **Php 799,980.38**.

Quotations with supporting documents may be submitted in person, by letter, facsimile or thru email at depedcar.bacsecretariat@gmail.com **not later than 2 pm of February 1, 2021**. For any inquiry, please refer to the members of the BAC Secretariat at DepED-CAR RO, Wangal, La Trinidad, Benguet with telefax numbers (074) 422-1804 / 422-5155. Upon receipt of quotation/s on the submission deadline, the BAC shall open the quotations.

Very truly yours,


FLORANTE E. VERGARA
BAC Chairperson
1/26/2021

Bacsec/cdad



**I. QUOTATION FORM
(RFQ No. 21-01-007)**

CONSTRUCTION OF REGIONAL OFFICE MAIN GATE

ABC: Php 799,980.38

Item No.	Description	Unit	Quantity	Total Quotation/ Offer
1	CONSTRUCTION OF REGIONAL OFFICE MAIN GATE Note: Contract Duration: 45 calendar days from receipt of NTP <i>Please see attached Program of Works, Detailed Estimate and Site Development Plan</i>	Lot	1	

Respectfully returned to the Chairman of the BAC, DepED-CAR RO, with prices (inclusive of tax) herein quoted. All requirements/terms/conditions specified by that Office in this RFQ (Section I and Section II) are hereby accepted.

Name of Business and Signature of Supplier
Contact No. _____

**II. TERMS AND CONDITIONS
(RFQ No. 21-01-007)**

A. Submission of Quotations

The Requests for Quotation documents can be faxed or emailed to you upon request provided you provide your telefax number/email address. These may also be taken at the Administrative Division Office of the DepED-CAR Regional Office.



Quotations and any other requirement stated below, if submitted personally, should be received at the Administrative Division Office at DepED- CAR Regional Office, Wangal, La Trinidad, Benguet **Not later than 2 pm of February 1, 2021.** Quotations submitted by the supplier should be ***inclusive of tax.***

B. Requirements

The supplier should:

1. Submit duly accomplished/signed:
 - a) Request for Quotation (RFQ) Documents (Section I and Section II)
 - b) duly accomplished Program of Work; and,
 - c) Detailed Estimates
 - d) 2021 Mayor's Permit/Business Permit **OR** the 2020 Mayor's Permit with Official Receipt of renewal application as proof that the supplier has applied and paid for renewal ***provided*** the current and valid Mayor's Permit, as renewed, is submitted by the lowest calculated and responsive bidder after award of contract but before payment
 - e) PHILGEPS Registration Number
 - f) PCAB License

On or before 2 pm of February 1, 2021;
2. Submit (winning bidder)
 - a) Income/Business Tax Return; and,
 - b) Omnibus Sworn Statement

Prior to issuance of Notice of award.

 - c) Performance Security

prior to signing of contract

C. Award/Contract

1. DepED-CAR RO shall award the project to the supplier/contractor whose offer is determined to be the lowest complying and responsive quotation/offer.

D. Deliveries/Completion and Inspection

1. Completion of the project shall be **45 calendar days from receipt of the Notice to Proceed.**

E. DepED-CAR RO reserves the right to accept or reject any quotation, to annul or cancel the process, and to reject all quotations at any time prior to the award of the contract, without thereby incurring any liability to the

affected Supplier/contractor/s. It has no responsibility whatsoever to compensate the supplier/contractor for any expense incurred in the preparation of the quotation nor does it have any obligation to inform the affected Supplier/contractor/s of the reasons of its decision.

I hereby concur/certify to comply with the above terms/conditions:

_____	_____	_____
Business Name	Signature Over Printed Name of Contractor/Representative	Date



PROGRAM OF WORKS BILL OF QUANTITIES

Office: DepEd Region CAR			Date:				
Region : CAR			Budget Allocation:		PHP 799,980.38		
Division			Engineering and Administrative Overhead:		PHP 0.00		
Project Title :			Approved Budget for the Contract:		PHP 799,980.38		
: CONSTRUCTION OF REGIONAL OFFICE-CAR MAIN GATE			Completion Period:				
			Minimum Required Manpower:				
			General Foreman		Welder	Carpenter	
			Helper		Mason	Painter	
Location : LA TRINIDAD, BENGUET			Jackhammer				
			Electrician				
			Minimum Required Equipment:				
			Hand Tools	Welding Machine	Scaffolding		
			One-Bagger Mixer	Bar Cutter	Power Tools		

ITEM NO.	Item Description	% of Total	Unit	Quantity	Total Cost	Remarks
	I. DIRECT COST					
	GENERAL REQUIREMENTS					
1.000	Earthworks		lot	1.00		
2.000	Concreting Works		lot	1.00		
3.000	Rebar Works		cu m	1.00		
4.000	Formworks		kg	1.00		
7.000	Steel Works		lot	1.00		
10.000	Electrical Works		lot	1.00		
13.000	Painting Works		sq m	1.00		
	Sub-Total					
	II. INDIRECT COST _____ % of (I)					
	Overhead Expenses (_____ %)					
	Contingencies (_____ %)					
	Miscellaneous (_____ %)					
	Contractor's Profit (_____ %)					
	Sub-Total					
	III. TAX 5% of (I+II)					
	Sub-Total					
	IV. TOTAL CONSTRUCTION COST (I + II + III)					

Prepared by:

 CONTRACTOR

g



PROGRAM OF WORKS
DETAILED COST ESTIMATE

PROJECT : CONSTRUCTION OF REGIONAL OFFICE-CAR MAIN GATE

LOCATION : LA TRINIDAD, BENGUET

OWNER : DEPARTMENT OF EDUCATION

ITEM NO.	DESCRIPTION	UNIT	QTY	UNIT COST		TOTAL COST		GRAND TOTAL
				MATERIAL	LABOR	MATERIAL	LABOR	
GENERAL REQUIREMENTS								
	Mobilization/Temporary Structures, Utilities and Services/Demobilization	lot	1.00					
	Project Billboard	lot	1.00					
	Safety and Health	lot	1.00					
	Sub-total							
1.0000	Earthworks							
1.0200	Structural Excavation	cu.m	8.00					
1.0300	Backfilling and Compaction	cu.m	3.97					
1.0400	Gravel Bedding G-1	cu.m	0.24					
	Sub-total							
2.0000	Concreting Works							
2.0100	Demolition of reinforced concrete	cu.m	3.00					
	Column Footing	cu.m	1.86					
2.0200	Portland Cement	bag	17.00					
2.0400	Crushed Gravel 1"	cu.m	2.05					
2.0500	Washed Sand	cu.m	1.15					
	Columns	cu.m	4.82					
2.0200	Portland Cement	bag	44.00					
2.0300	Crushed Gravel 3/4"	cu.m	5.35					
2.0500	Washed Sand	cu.m	2.90					
	Beams	cu.m	0.52					
2.0200	Portland Cement	bag	5.00					
2.0300	Crushed Gravel 3/4"	cu.m	0.60					
2.0500	Washed Sand	cu.m	0.35					
	Concrete Wall	cu.m	1.94					
2.0200	Portland Cement	bag	18.00					
2.0300	Crushed Gravel 3/4"	cu.m	2.15					
2.0500	Washed Sand	cu.m	1.20					
	Suspended Slab	cu.m	3.01					
2.0200	Portland Cement	bag	28.00					
2.0300	Crushed Gravel 3/4"	cu.m	3.35					
2.0500	Washed Sand	cu.m	1.85					
	Replacement Slab	cu.m	1.70					
2.0200	Portland Cement	bag	16.00					
2.0300	Crushed Gravel 3/4"	cu.m	1.90					
2.0500	Washed Sand	cu.m	1.05					
	Sub-total							
3.0000	Rebar Works							
	Column Footing	kg	586.20					
	Columns	kg	862.92					
	Beams	kg	92.10					
	Concrete Wall	kg	219.22					
	Suspended Slab	kg	562.50					
3.0500	Deformed Round Bars, Grade 40	kg	2,322.94					
3.1200	G.I. Tie Wire	kg	233.00					
	Sub-total							
4.0000	Formworks							
	Columns	sq.m	43.20					
4.0100	Coco Lumber	bd.ft	245.00					
4.0200	Plywood Ordinary, 1/4" x 4' x 8'	pc	8.00					
4.0400	CWN, Assorted	kg	4.00					
	Beams	sq.m	5.28					
4.0100	Coco Lumber	bd.ft	30.00					
4.0200	Plywood Ordinary, 1/4" x 4' x 8'	pc	1.00					
4.0400	CWN, Assorted	kg	1.00					
	Concrete Wall	sq.m	5.34					
4.0100	Coco Lumber	bd.ft	30.33					
4.0200	Plywood Ordinary, 1/4" x 4' x 8'	pc	1.00					
4.0400	CWN, Assorted	kg	1.00					
	Suspended Slab	sq.m	24.28					
4.0100	Coco Lumber	bd.ft	137.67					
4.0200	Plywood Ordinary, 1/4" x 4' x 8'	pc	5.00					
4.0400	CWN, Assorted	kg	2.00					
	Sub-total							



9

ITEM NO.	DESCRIPTION	UNIT	QTY	UNIT COST		TOTAL COST		GRAND TOTAL
				MATERIAL	LABOR	MATERIAL	LABOR	
7.0000	Steel Works							
	Main Gate							
7.0200	50 x 100 x 6mm Tubular Steel	kg	458.44					
7.0800	20x20mm Square Bar	kg	160.46					
7.0410	16x16mm Square Bar	kg	438.98					
7.0300	6mmx50mm Flat Bar	kg	51.68					
7.1100	Steel Plate 1.20m x 2.40m x 6mm thk	pc	1.76					
7.1100	Steel Plate 1.20m x 2.40m x 6mm thk (Logos)	pc	0.49					
3.1200	G.I. Tie Wire, Gauge 8(For Solibao Accent)	kg	9.00					
	7" Heavy Duty Weld-on Barrel Hinge	set	6.00					
	Stainless Build Up Signage Letter with Backlit Led Lights	lot	1.00					
	20mm Dia. Heavy Duty Weld-on Barrel Bolt Latch	set	1.00					
7.4600	Welding Rod	kg	25.00					
	Pedestrian Gate							
7.0200	50 x 100 x 6mm Tubular Steel	kg	219.00					
7.0800	20x20mm Square Bar	kg	80.38					
7.0410	16x16mm Square Bar	kg	75.57					
7.1100	6mm Steel Plate(Ped. Gate)	pc	1.15					
7.0300	6mmx50mm Flat Bar	kg	28.32					
	20mm Dia. Heavy Duty Weld-on Barrel Bolt Latch	set	3.00					
	Heavy Duty Weld-on Barrel Bolt Latch	set	1.00					
7.4600	Welding Rod	kg	7.00					
	Gate 2							
7.0200	50 x 100 x 6mm Tubular Steel	kg	338.72					
7.0800	20x20mm Square Bar	kg	115.55					
7.0410	16x16mm Square Bar	kg	283.41					
7.0300	6mmx50mm Flat Bar	kg	36.82					
7.1100	Steel Plate 1.20m x 2.40m x 6mm thk	pc	0.92					
	7" Heavy Duty Weld-on Barrel Hinge	set	6.00					
	20mm Dia. Heavy Duty Weld-on Barrel Bolt Latch	set	1.00					
7.4600	Welding Rod	kg	18.00					
	Sub-total							
10.0000	Electrical Works							
	Roughing-ins							
10.0200	Electrical Conduit uPVC, 20mmØ	pc	10.00					
	RSC 32mmØ	pc	3.00					
10.1200	Junction Box, 4" x 4" G.I.	pc	4.00					
10.1300	Utility Box, 2" x 4" G.I.	pc	2.00					
10.1400	Grounding Rod, 2.4m x 16mm dia.	pc	1.00					
	Wires and Fixtures							
10.1600	3.5 mm ² THHN Wire, Stranded	m	45.00					
10.3200	3 Single Pole Wall Switches in One Switch Plate (10 AMP, 230V)	set	2.00					
	20 W, LED Recessed Type Pinlight	set	10.00					
	Panel Box, Flush Type, 6 Branches	set	1.00					
10.5500	Electrical Tape	pc	1.00					
	Solar Street Light							
	Integrated Solar Streetlight Weatherproof 150 Watts Light Output, 250 Watts Solar Panel Output with motion sensor and prefabricated mounting bracket accessories	sets	2.00					
	Prefabricated 4" x 2" x 25 ft Lamp Post, Hot Dipped galvanized with base plate anchored in a concrete Pedestal	pcs	2.00					
	Sub-total							
13.0000	Painting Works							
	Concrete surfaces	sq.m	134.74					
13.0100	Neutralizer	gal	3.00					
13.0200	Latex, Flat	gal	6.00					
13.0300	Masonry Putty	gal	7.00					
13.0400	Latex, Semi Gloss	gal	11.00					
	Consumables (5% of Materials)Rollers,Brushes,etc.	lot	1.00					
	Steel Surfaces	sq.m	60.91					
13.1100	Primer, Zinc Chromate	gal	2.00					
13.0900	Paint Thinner	gal	3.00					
13.0800	Enamel Paint	gal	2.00					
	Consumables (5% of Materials)Rollers,Brushes,etc.	lot	1.00					
	Sub-total							
I.	DIRECT COST							
II.	INDIRECT COST 22% of (I - Gen Req't)							
III.	TAX 5% of (I + II)							
IV.	TOTAL CONSTRUCTION COST (I + II + III)							

Prepared by:

CONTRACTOR

f

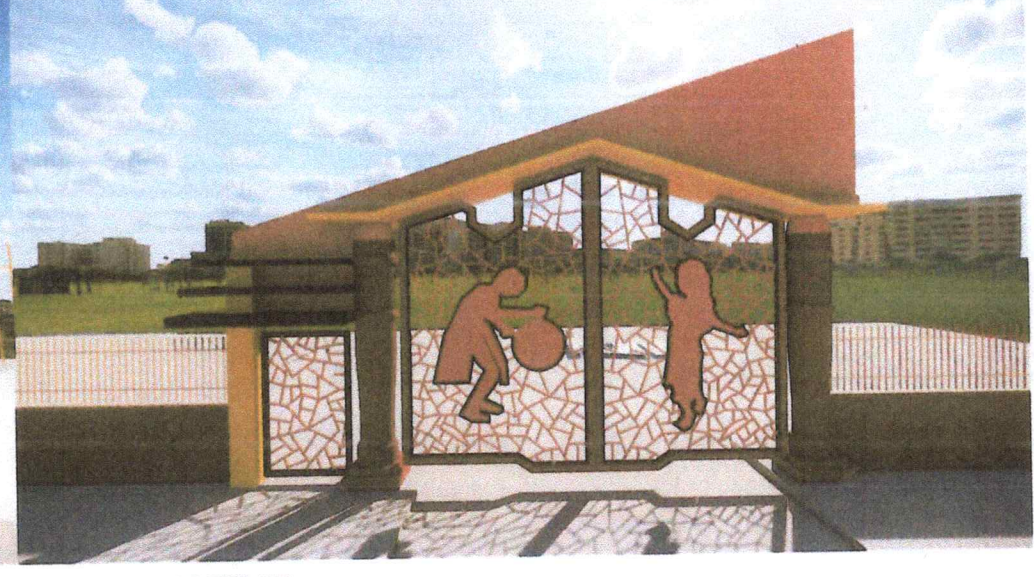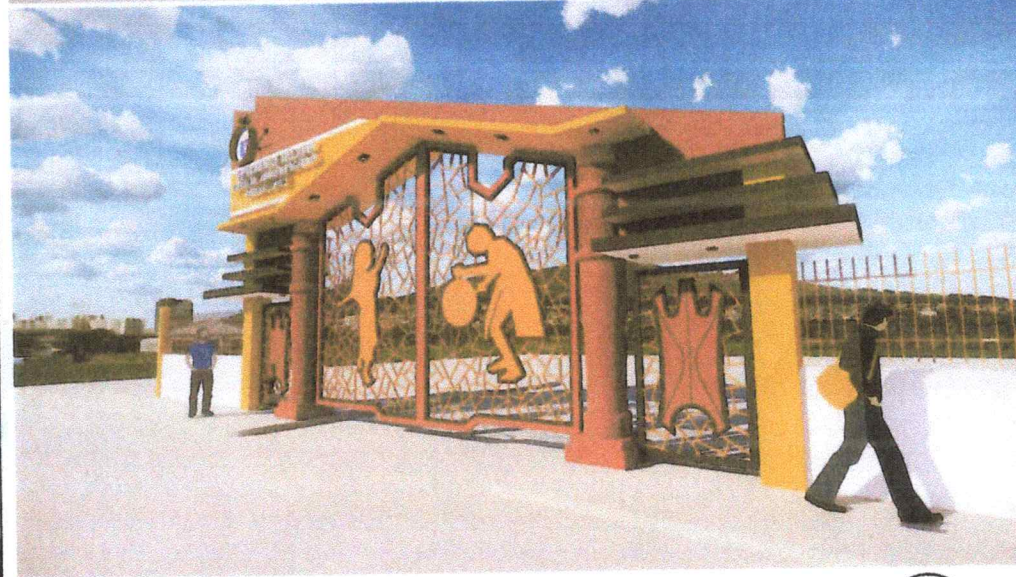








1
A-1

PERSPECTIVE

SCALE

NTS

 <p>Republic of the Philippines Cordillera Administrative Region DEPARTMENT OF EDUCATION CORDILLERA ADMINISTRATIVE REGION Wangal, La Trinidad, Benguet</p>	PROJECT TITLE/LOCATION:	SHEET CONTENT:	PREPARED BY:	CHECKED BY:	APPROVED BY:	NOTE:	SET NO.:	SHEET NO.:
	CONSTRUCTION OF REGIONAL OFFICE-CAR MAIN GATE	MAIN GATE	 DENVER E. SIN-OT DepEd Architect	 CHRISTOPHER B. HADSAN Regional Engineer	 ESTELA L. CARIÑO EdD, CESO III Director I/Regional Director	DO NOT SCALE FROM DRAWING. ALL MEASUREMENTS ARE TO BE VERIFIED ON SITE TO BE READ IN CONJUNCTION WITH ALL OTHER PLANS AND DRAWINGS. ALL DISCREPANCIES ARE TO BE IMMEDIATELY REPORTED TO THE CONCERNED DIVISION ON RESPECTIVE PROJECT. ENGINEER'S COPYRIGHT ON THE DRAWINGS AND THE STANDARD PLANS RETAINED BY THE SCHOOLS DIVISION OFFICE OF BENGUET.	<input type="checkbox"/> PRELIMINARY <input type="checkbox"/> CONSTRUCTION <input type="checkbox"/> BIDDING <input type="checkbox"/> AS-BUILT DATE ISSUED:	 
	LA TRINIDAD, BENGUET							

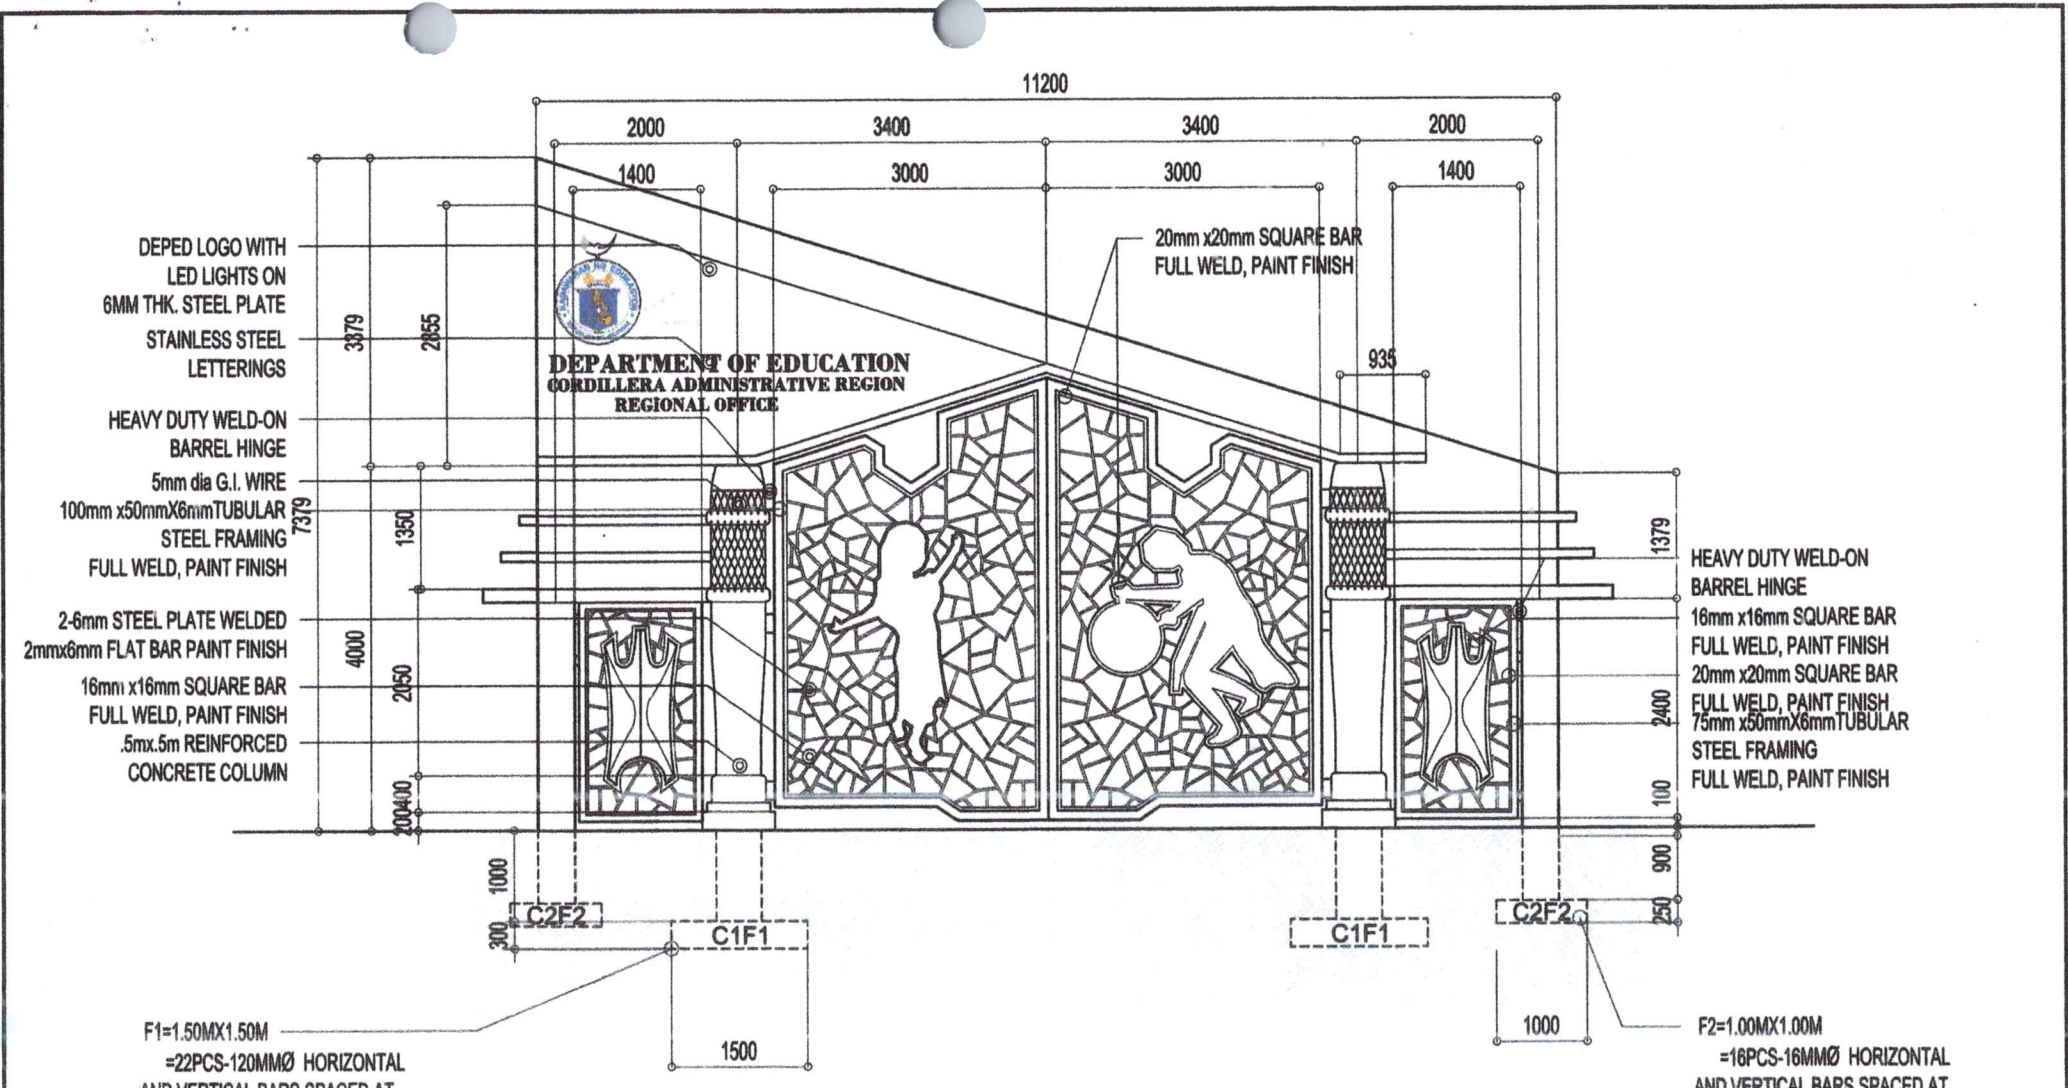

1
A-1
FRONT ELEVATION
 SCALE NTS

F1=1.50MX1.50M
 =22PCS-120MMØ HORIZONTAL
 AND VERTICAL BARS SPACED AT
 147 CM BOTH WAYS O.C


 COLUMN 1=0.5MX0.5M
 =8PCS 20MMØ VERTICAL
 BARS WITH 10MMØ TIES

HEAVY DUTY WELD-ON
 BARREL HINGE
 16mm x 16mm SQUARE BAR
 FULL WELD, PAINT FINISH
 20mm x 20mm SQUARE BAR
 FULL WELD, PAINT FINISH
 75mm x 50mm x 6mm TUBULAR
 STEEL FRAMING
 FULL WELD, PAINT FINISH

 F2=1.00MX1.00M
 =16PCS-16MMØ HORIZONTAL
 AND VERTICAL BARS SPACED AT
 140CM BOTH WAYS O.C


 COLUMN 2=0.4MX0.4M
 =8PCS 16MMØ VERTICAL
 BARS WITH 10MMØ TIES

 Republic of the Philippines Cordillera Administrative Region DEPARTMENT OF EDUCATION CORDILLERA ADMINISTRATIVE REGION Wangel, La Trinidad, Benguet	PROJECT TITLE/LOCATION:	SHEET CONTENT:	PREPARED BY:	CHECKED BY:	APPROVED BY:	NOTE:	SET NO.:	SHEET NO.:	
	CONSTRUCTION OF REGIONAL OFFICE-CAR MAIN GATE	MAIN GATE	 DENVER E. SIN-OT <small>DepEd Architect</small>	 CHRISTOPHER B. HADSAN <small>Regional Engineer</small>	 ESTELA L. CARIÑO EdD, CESO III <small>Director IV/Regional Director</small>	DO NOT SCALE FROM DRAWINGS. ALL DIMENSIONS ARE TO BE CHECKED ON SITE TO BE READ IN CONJUNCTION WITH ALL OTHER PLANS AND DRAWINGS. ALL DISCREPANCIES ARE TO BE IMMEDIATELY REPORTED TO THE CONCERNED DIVISION OR DESIGN PROJECT ENGINEERS. COPYRIGHT ON THE DRAWINGS AND THE STANDARD PLANS RETAINED BY THE SCHOOLS DIVISION OFFICE OF BENGUET.	<input type="checkbox"/> PRELIMINARY <input type="checkbox"/> CONSTRUCTION <input type="checkbox"/> BIDDING <input type="checkbox"/> AS-BUILT	<input type="checkbox"/> NO <input type="checkbox"/> YES	<input type="checkbox"/> NO <input type="checkbox"/> YES
	LA TRINIDAD, BENGUET						DATE ISSUED:		

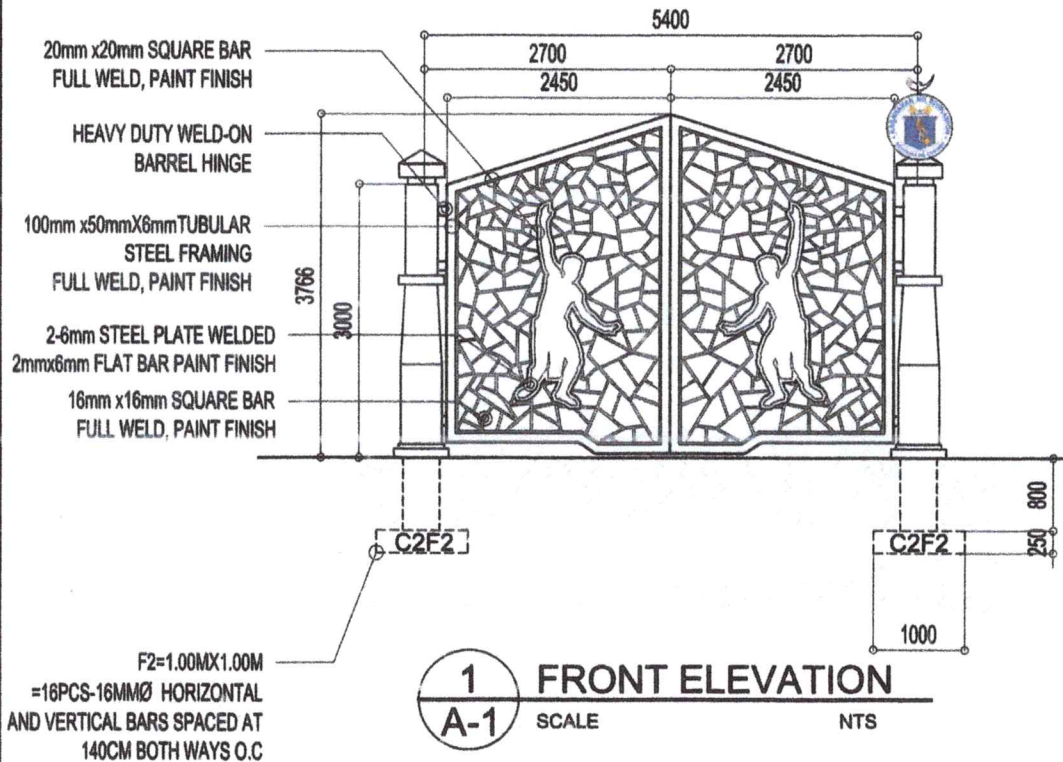




F2=1.00MX1.00M
=16PCS-16MMØ HORIZONTAL
AND VERTICAL BARS SPACED AT
140CM BOTH WAYS O.C

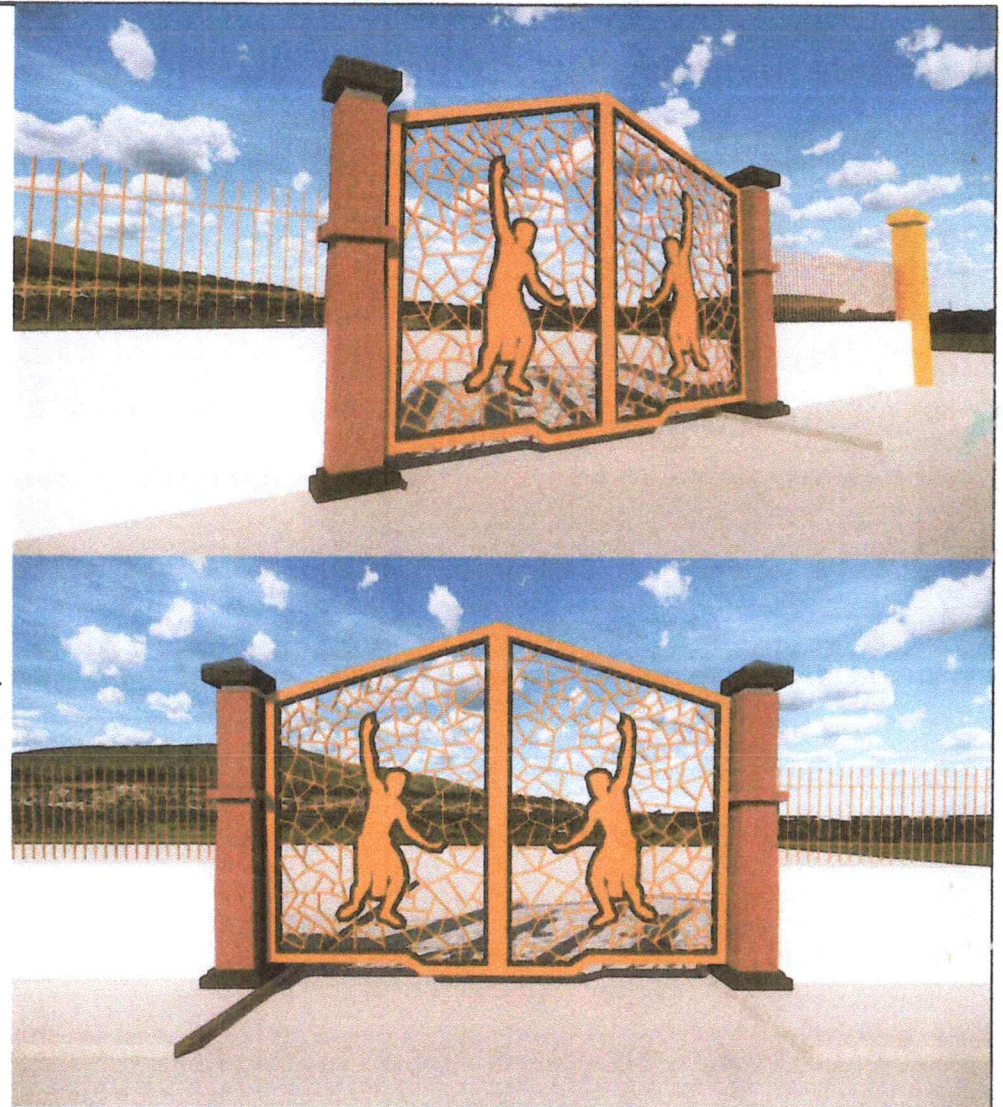COLUMN 2=0.4MX0.4M
=8PCS 16MMØ VERTICAL
BARS WITH 10MMØ TIES



1
A-1 PERSPECTIVE
SCALE NTS

 <p>Republic of the Philippines Cordillera Administrative Region DEPARTMENT OF EDUCATION CORDILLERA ADMINISTRATIVE REGION Wangal, La Trinidad, Benguet</p>	PROJECT TITLE/LOCATION:	SHEET CONTENT:	PREPARED BY:	CHECKED BY:	APPROVED BY:	NOTE:	SET NO.:	SHEET NO.:
	CONSTRUCTION OF REGIONAL OFFICE-CAR MAIN GATE		DENVER E. SIN-OT DepEd Architect	CHRISTOPHER B. MADSAN Regional Engineer	ESTELA L. CARIÑO EdD, CESO III Director IV/Regional Director	<p>DO NOT SCALE FROM DRAWING. ALL MEASUREMENTS ARE TO BE VERIFIED ON SITE TO BE READ IN CONJUNCTION WITH ALL OTHER PLANS AND DRAWINGS. ALL DISCREPANCIES ARE TO BE IMMEDIATELY REPORTED TO THE CONCERNED DIVISION OR FIELD PROJECT ENGINEER'S. COPYRIGHT ON THE DRAWINGS AND THE STANDARD PLANS RETAINED BY THE SCHOOL'S DIVISION OFFICE OF BENGUET.</p> <p><input type="checkbox"/> PRELIMINARY <input type="checkbox"/> CONSTRUCTION <input type="checkbox"/> BIDDING <input type="checkbox"/> AS-BUILT</p> <p>DATE ISSUED:</p>	 8850-491	
	LA TRINIDAD, BENGUET							